

GENERAL NOTES

IN NO EVENT SHALL RESTAURANT EQUIPMENT PARADISE BE MADE LIABLE TO ANYONE FOR SPECIAL COLLATERAL, INCIDENTAL OR CONSEQUENTIAL LIABILITIES IN CONNECTION WITH THE USE OF THIS DIGITAL DATA ONCE OUT OF THE SAID OFFICE.

CONTRACTOR TO CHECK AND VERIFY ALL LEVELS, DATUMS AND DIMENSIONS ON SITE AND SHALL REPORT ANY DISCREPANCIES OR OMISSIONS TO THIS OFFICE PRIOR TO START OF WORK & DURING THE CONSTRUCTION PHASE.


THIS DRAWING IS TO BE READ AND UNDERSTOOD IN CONJUNCTION WITH ARCHITECTURAL, STRUCTURAL, MECHANICAL, ELECTRICAL AND/OR ANY OTHER CONSULTANT'S DOCUMENTATION AS MAY BE APPLICABLE TO THE PROJECT PRIOR TO START OF WORK & IT'S DURATION. THIS DRAWING IS NOT INTENDED TO SUBSTITUTE THE AFOREMENTIONED DESIGN PROFESSIONAL'S DRAWINGS.

THIS DRAWING SHALL BE USED ONLY AS AN EXAMPLE AND GUIDELINES FOR OVERALL APPEARANCE & DESIGN.

ALL SIZES AND METHOD OF CONSTRUCTION SHALL BE IMPLEMENTED AT THE DISCRETION OF THE FABRICATOR AS AVAILABLE TOOLS AND MATERIALS MAY RESTRICT CERTAIN ASPECTS OF THE PROJECT.




① 3D View 1

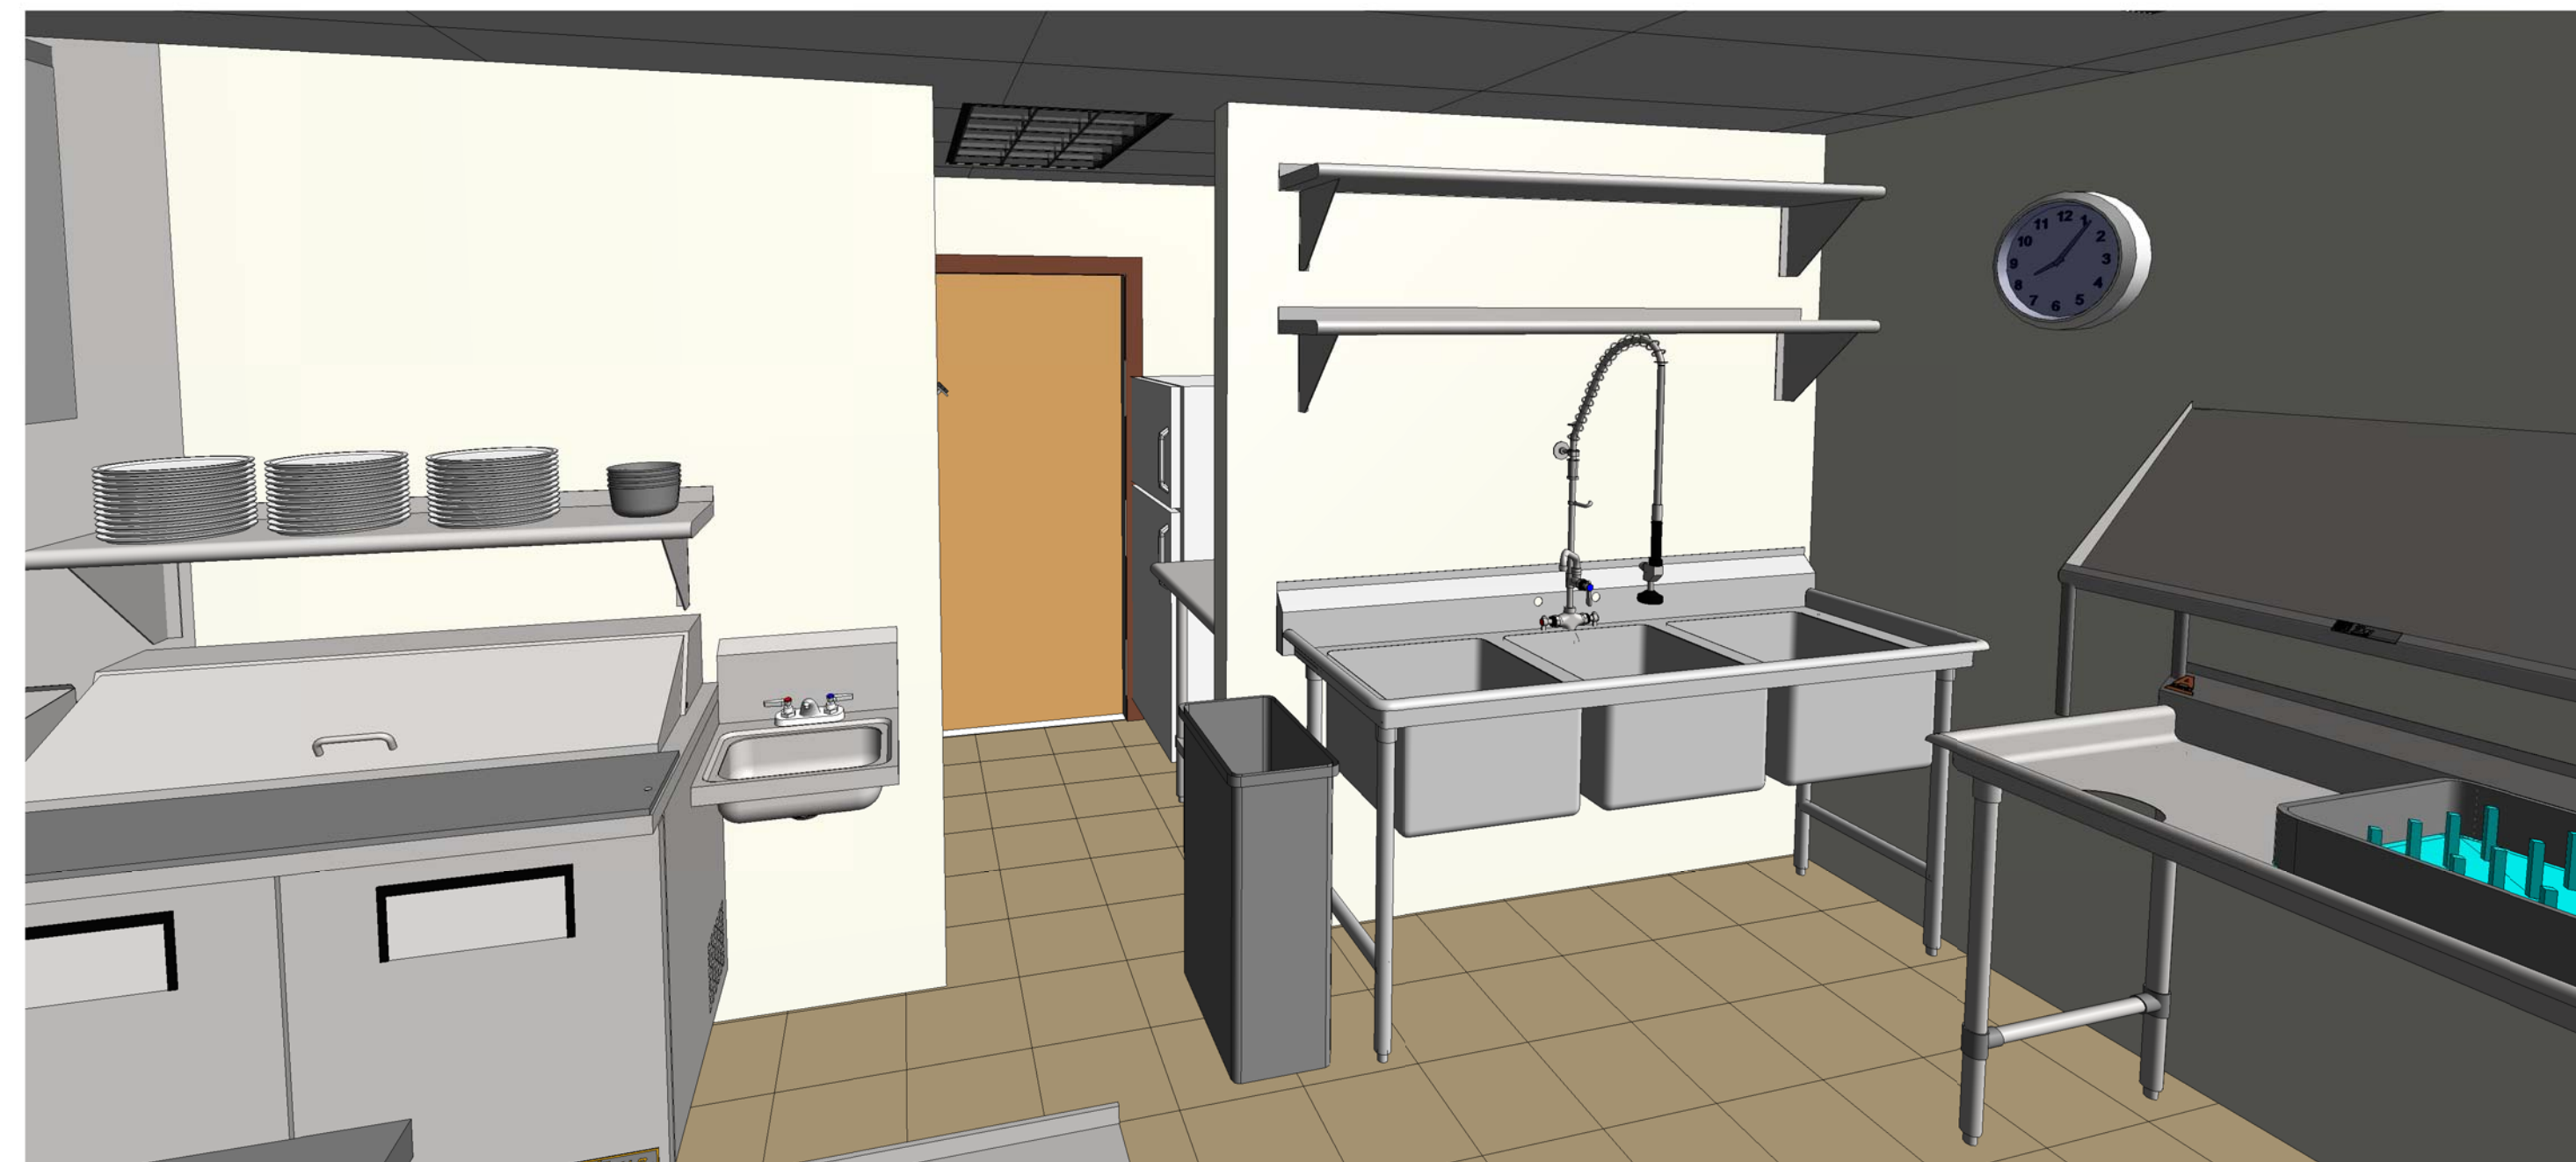

③ 3D View 3



② 3D View 2

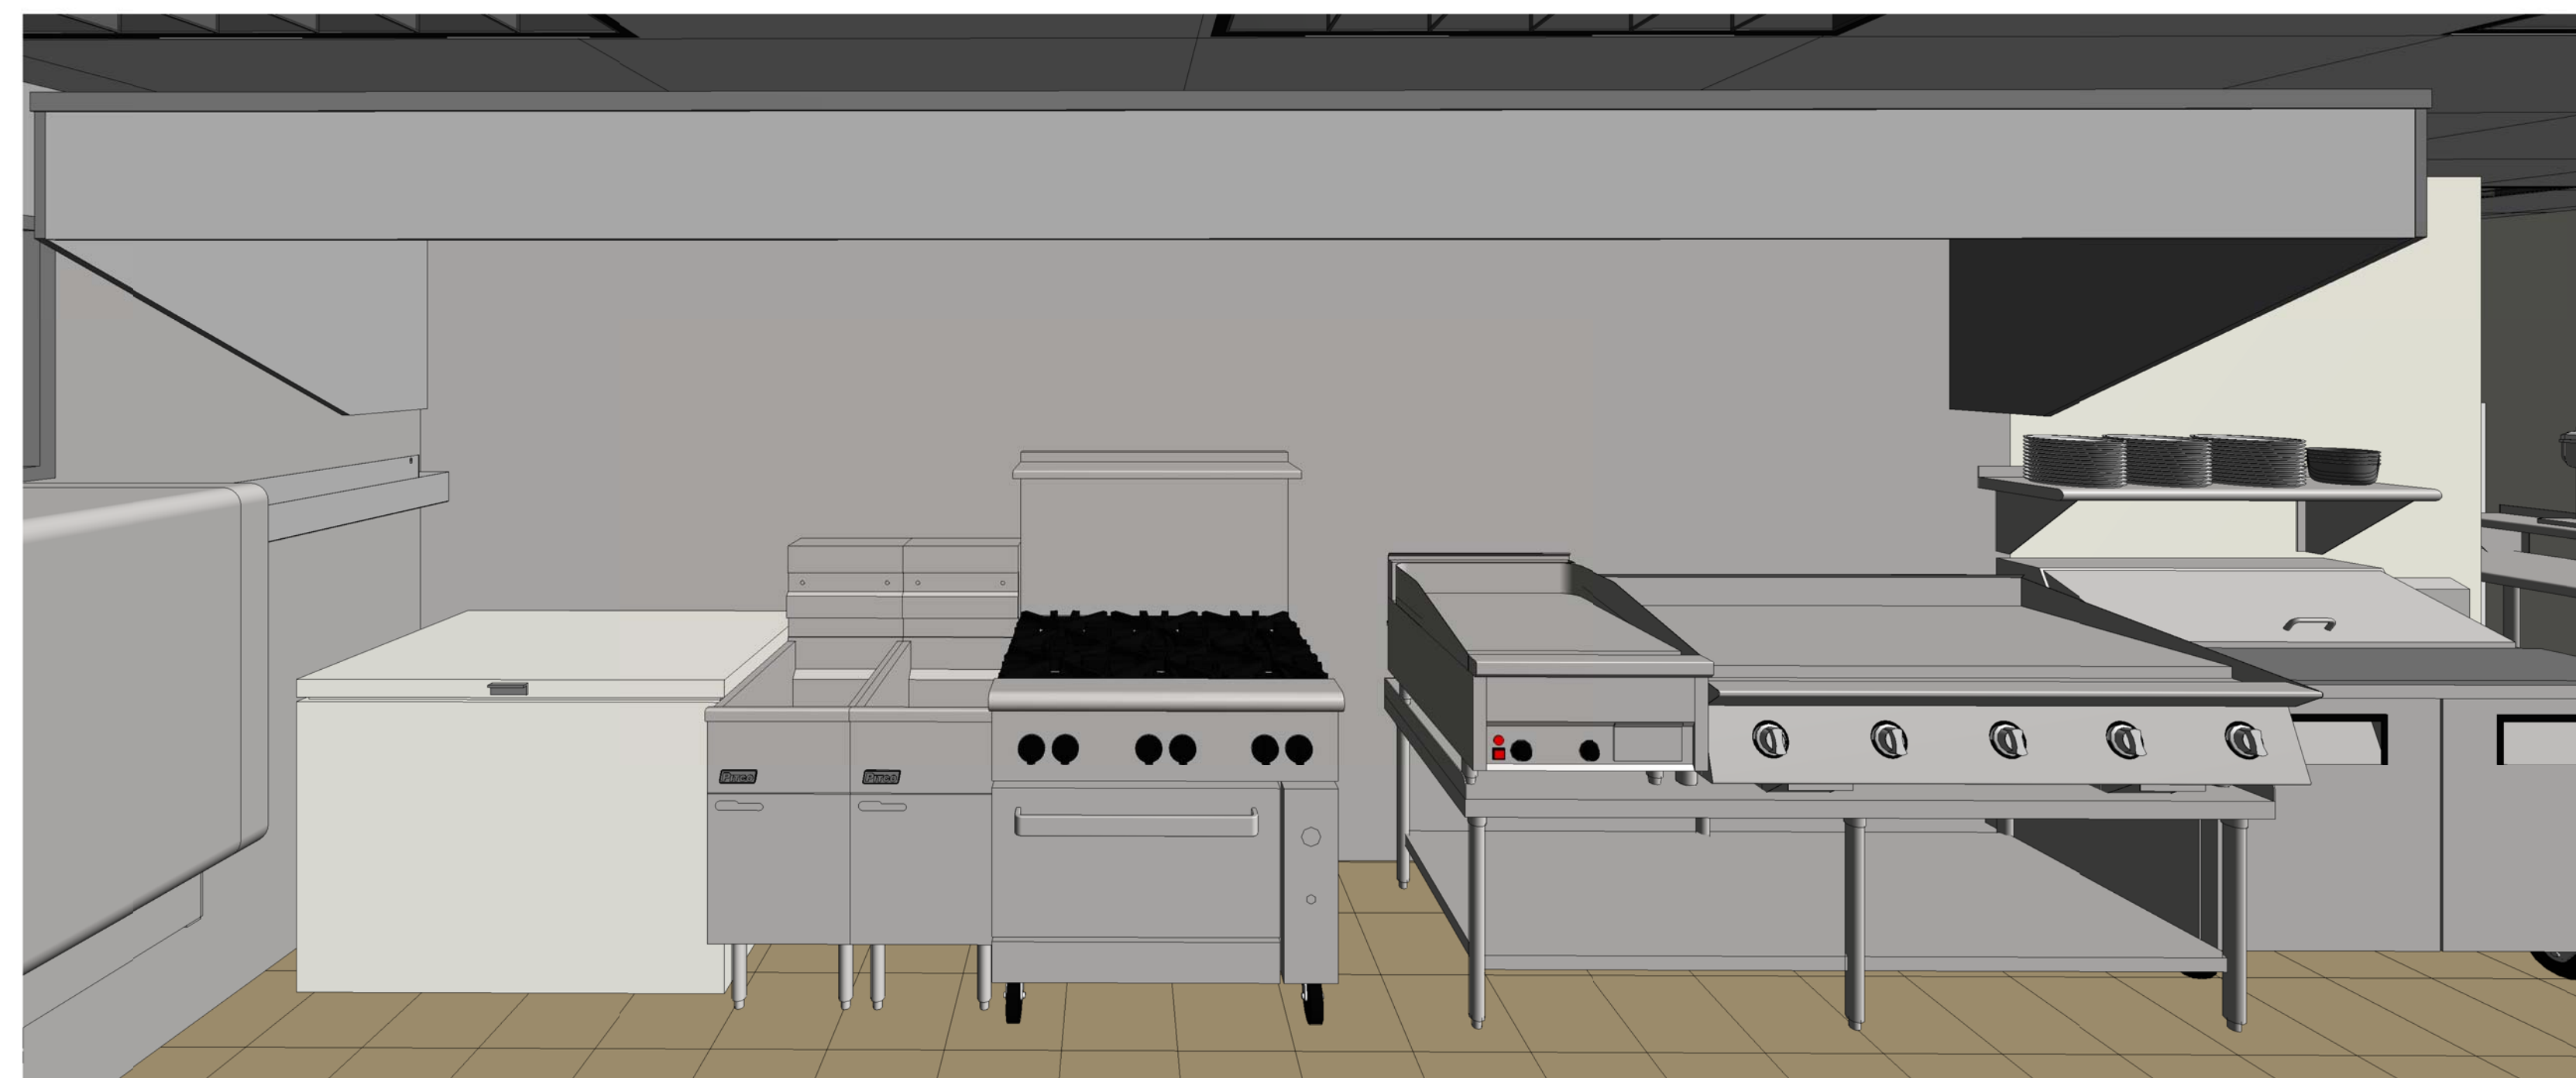

④ 3D View 4

No.	Description	Date
1.	CD	05/02/19

YOUR KITCHEN

3D PERSPECTIVES

Project number	...
Date	11/11/2019
Drawn by	JC
Checked by	SG

FS101

Scale